



Upper Edgewater Pavilion



Existing Site Conditions




Cleveland
Metroparks


COME OUT
AND PLAY




Upper Edgewater Pavilion

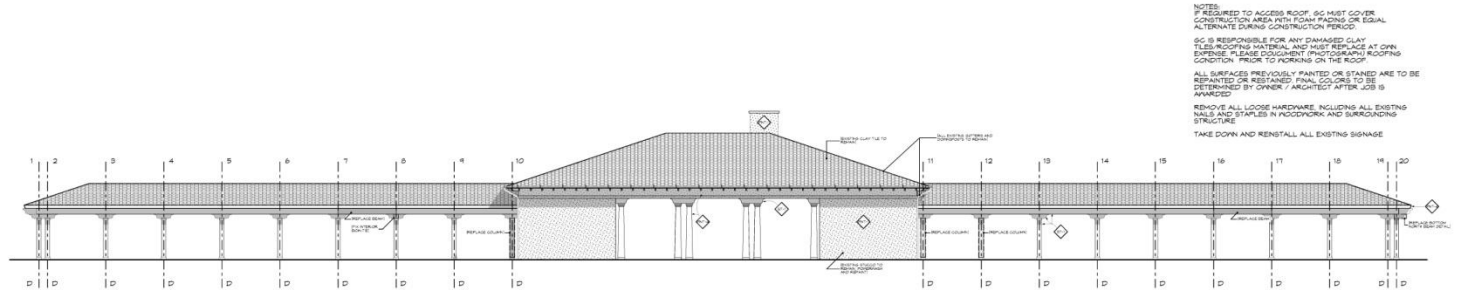


1 South Elevation
SCALE: 1/8" = 1'-0"

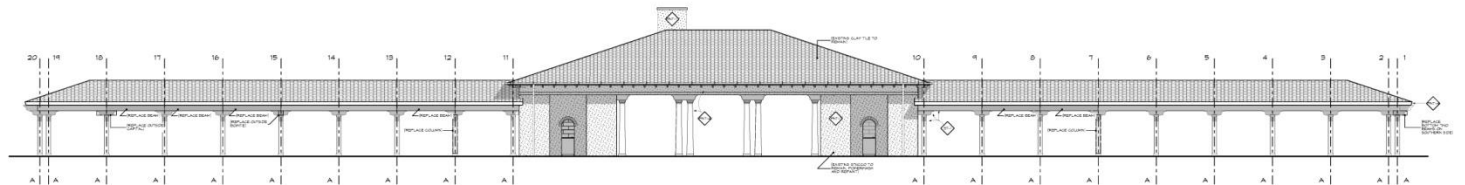

2 North Elevation
SCALE: 1/8" = 1'-0"

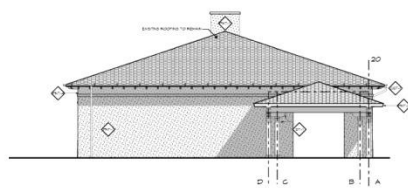

3 East Elevation
SCALE: 1/8" = 1'-0"

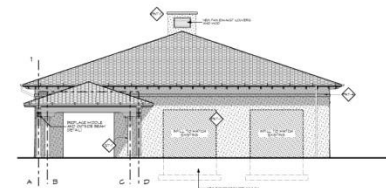

4 West Elevation
SCALE: 1/8" = 1'-0"

NOTES:
 1. REQUIRED TO ACCESS ROOF, GC MUST COVER CONSTRUCTION AREA WITH FOAM PADING OR EQUAL ALTERNATE DURING CONSTRUCTION PERIOD.
 GC IS RESPONSIBLE FOR ANY DAMAGED CLAY TILE ROOFING MATERIAL AND MUST REPLACE AT OWNERS EXPENSE (PLEASE PHOTOGRAPH ROOFING CONDITION PRIOR TO WORKING ON THE ROOF).
 ALL SURFACES PREVIOUSLY PAINTED OR STAINED ARE TO BE REPAINTED OR REFINISHED FINAL COLORS TO BE DETERMINED BY OWNER / ARCHITECT AFTER JOB IS AWARDED.
 REMOVE ALL LOOSE HARDWARE INCLUDING ALL EXISTING NAILS AND STAPLES IN WOODWORK AND SURROUNDING STRUCTURE.
 TAKE DOWN AND REINSTALL ALL EXISTING SIGNAGE.



PENINSULA ARCHITECTS
10000 W. 12th Street
Cleveland, OH 44102
Tel: 216.291.1111
Fax: 216.291.1112
www.peninsulaarchitects.com

EDGEWATER PAVILION IMPROVEMENTS
CLEVELAND, OH 44102

DATE	ISSUE
10.15.15	Rev / Issuing Set
11.2.15	Revised Set

SCALE: AS NOTED
Elevations

A2.00




Cleveland
Metroparks


COME OUT
AND PLAY



Upper Edgewater Pavilion

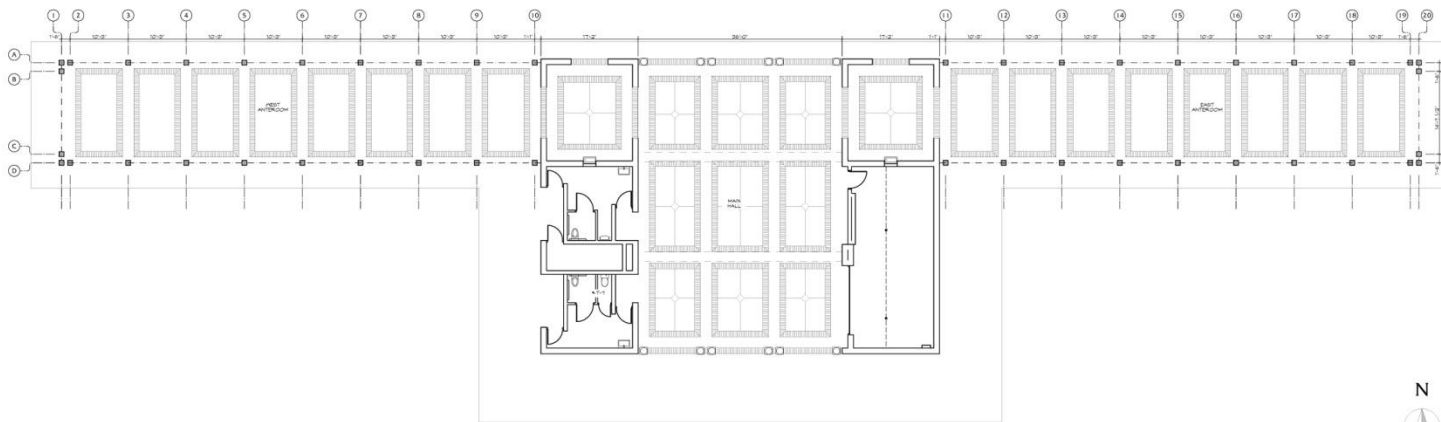

1 Existing Pavilion Layout
SCALE: 1/8" = 1'-0"

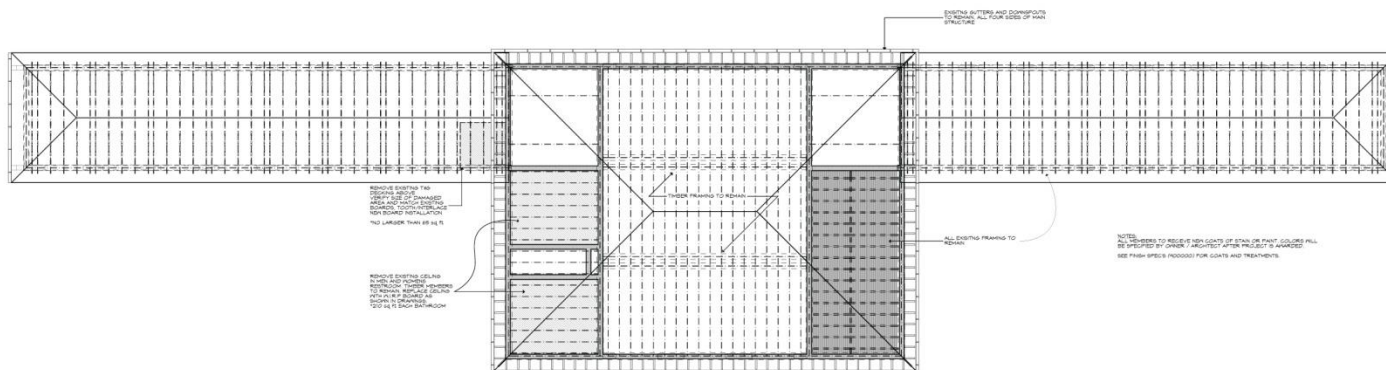

2 Existing Roof / Framing Plan
SCALE: 1/8" = 1'-0"



PENINSULA ARCHITECTS
Joseph J. Peninsula, Registered Professional Architect
10000 Lakeshore Blvd., Suite 1000
Cleveland, OH 44130
P.O. Box 11111, 11111
V. 33007-2000 | T. 216.842.2419
F. 216.842.2418

EDGEWATER PAVILION IMPROVEMENTS
CLEVELAND, OH 44102

DATE	ISSUE
8.4.15	Rev / Permitting Set
11.2.15	Revised Set

SCALE: AS NOTED
Existing Conditions

A 1.00

